


Plot Date: 15-MAR-2021 10:10:16 AM

User: svcPW

Model: Layout1 ColorTable: gshade.ctb DesignScript: Carollo Std Pen_v0905.pen PlotScale: 1:1

LAST SAVED BY: stfunches

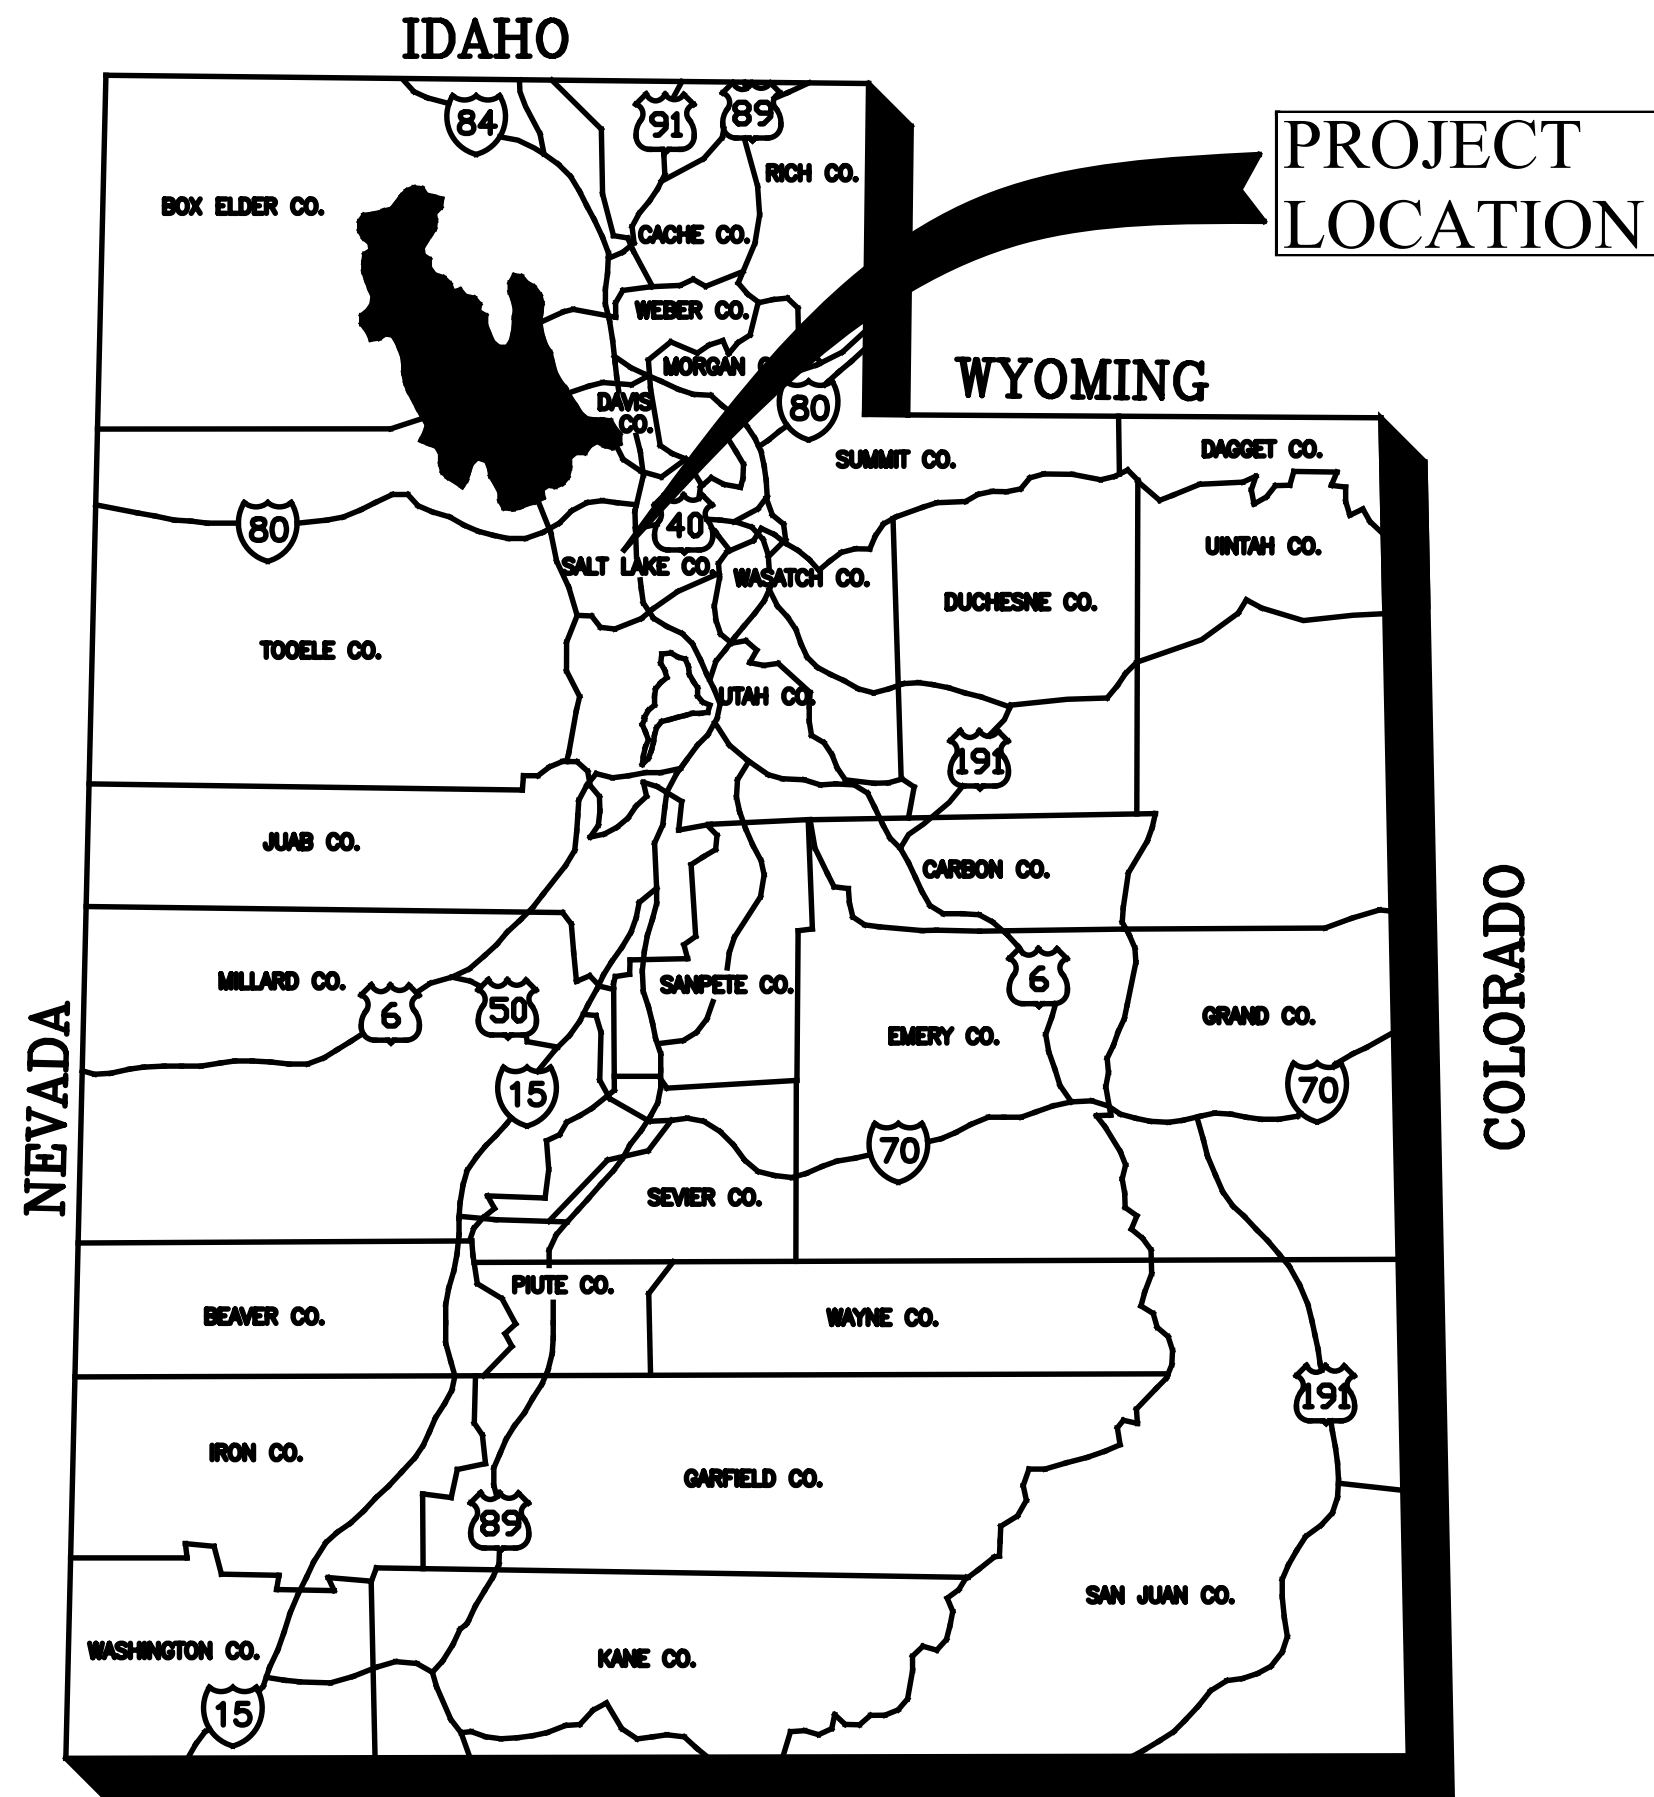


IDAHO

PROJECT LOCATION MAP


NO SCALE

ARIZONA

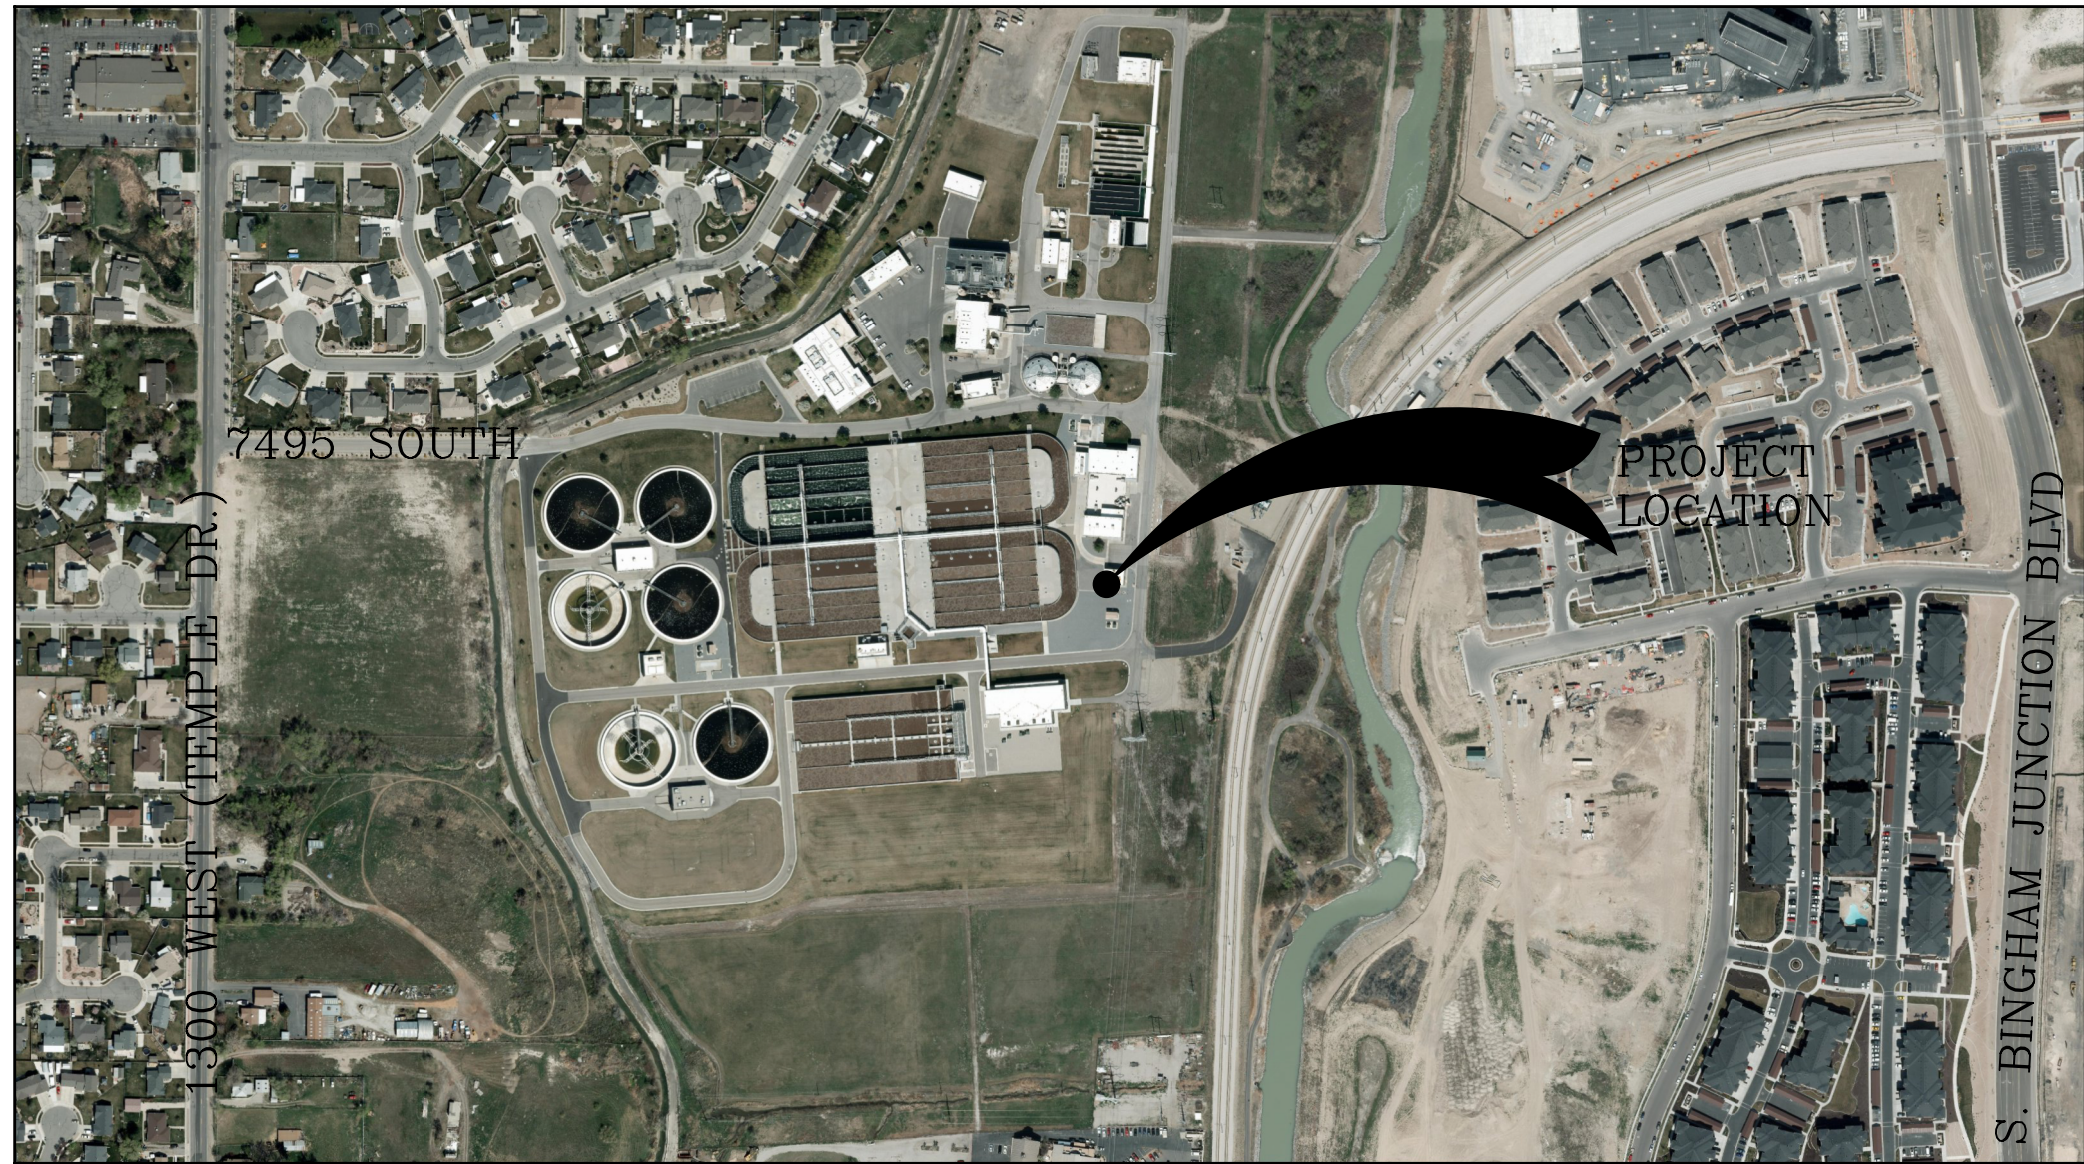

VICINITY MAP

NO SCALE

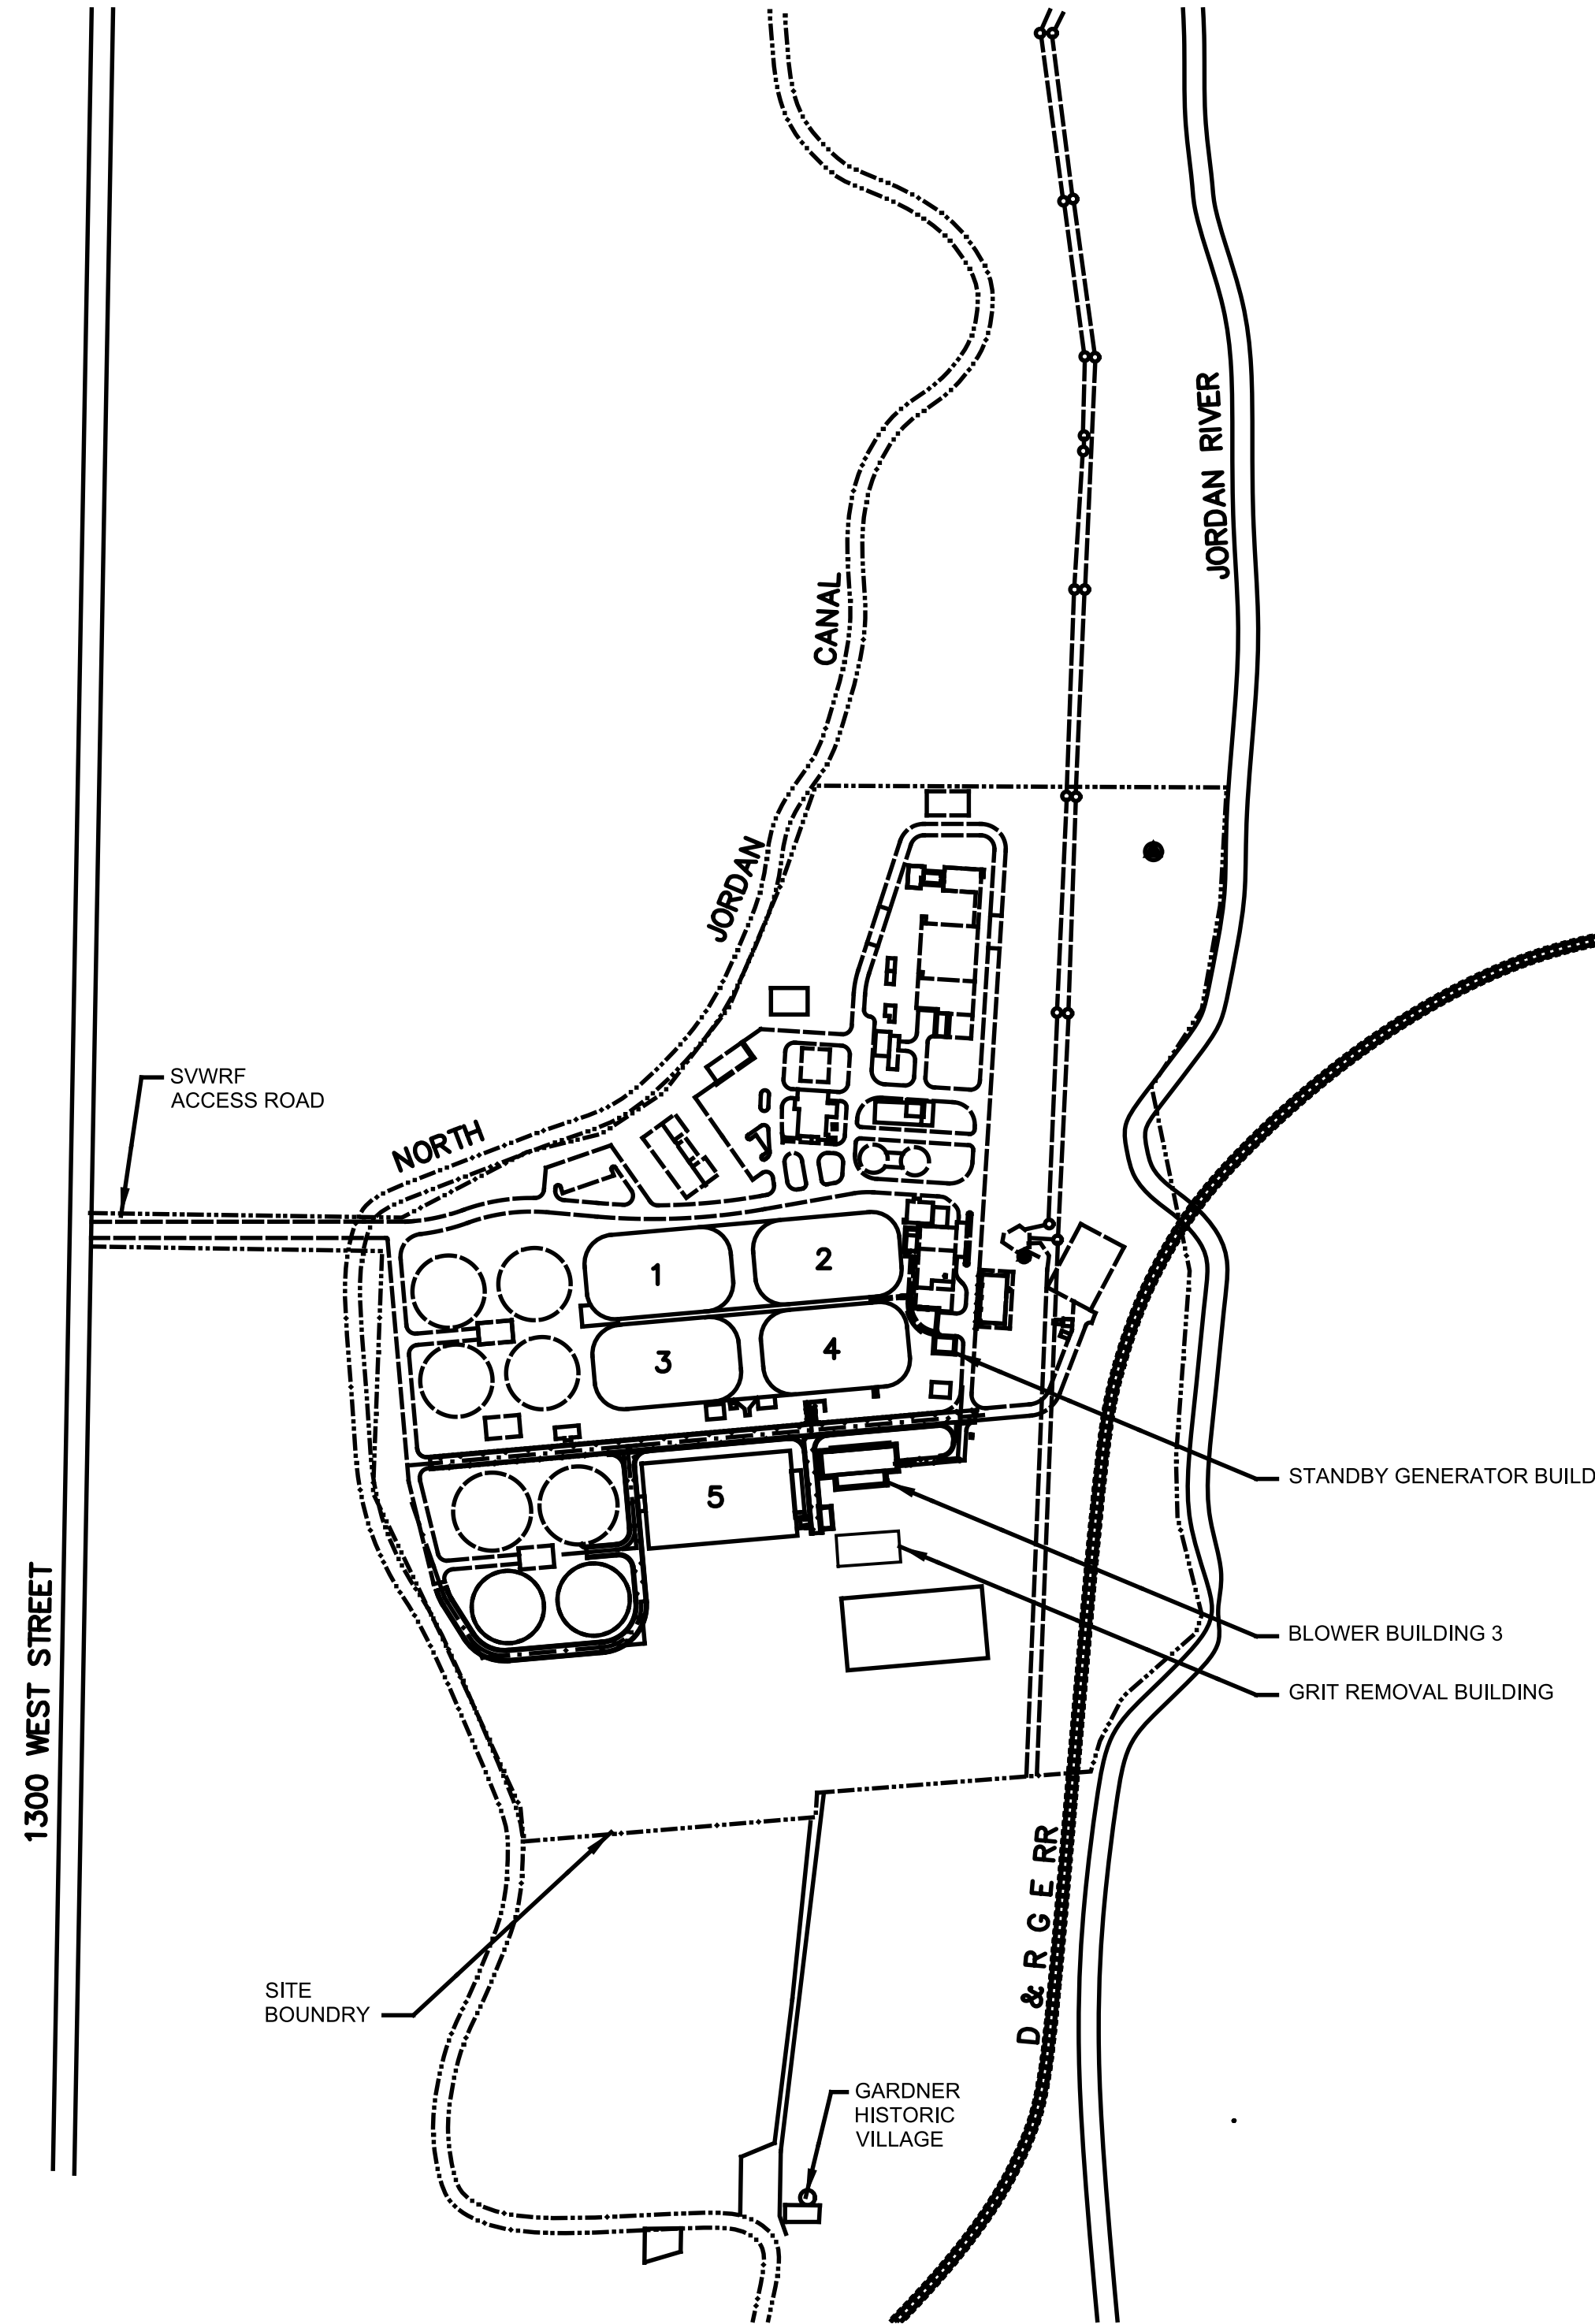


SITE MAP

NO SCALE

REV	DATE	BY	DESCRIPTION

DESIGNED JD
DRAWN KHB
CHECKED TJ/GCS
DATE MARCH 2021

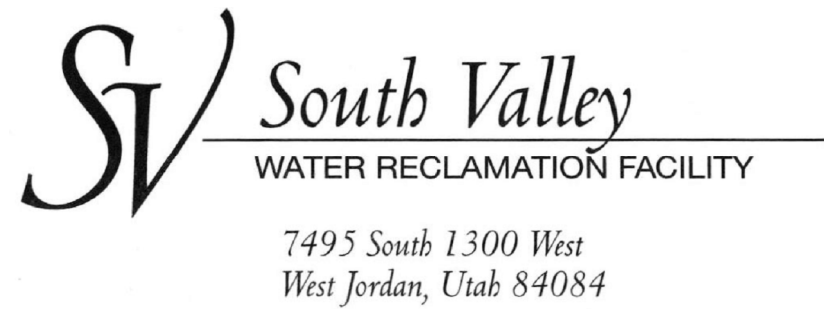

SOUTH VALLEY WATER RECLAMATION FACILITY
GENERATOR REPLACEMENT
GENERAL
LOCATION, VICINITY AND SITE MAPS

VERIFY SCALES
BAR IS ONE INCH ON ORIGINAL DRAWING
0 1"
IF NOT ONE INCH ON THIS SHEET, ADJUST SCALES ACCORDINGLY

JOB NO. 10548A.10
DRAWING NO. G-02
SHEET NO. 2 OF 38