



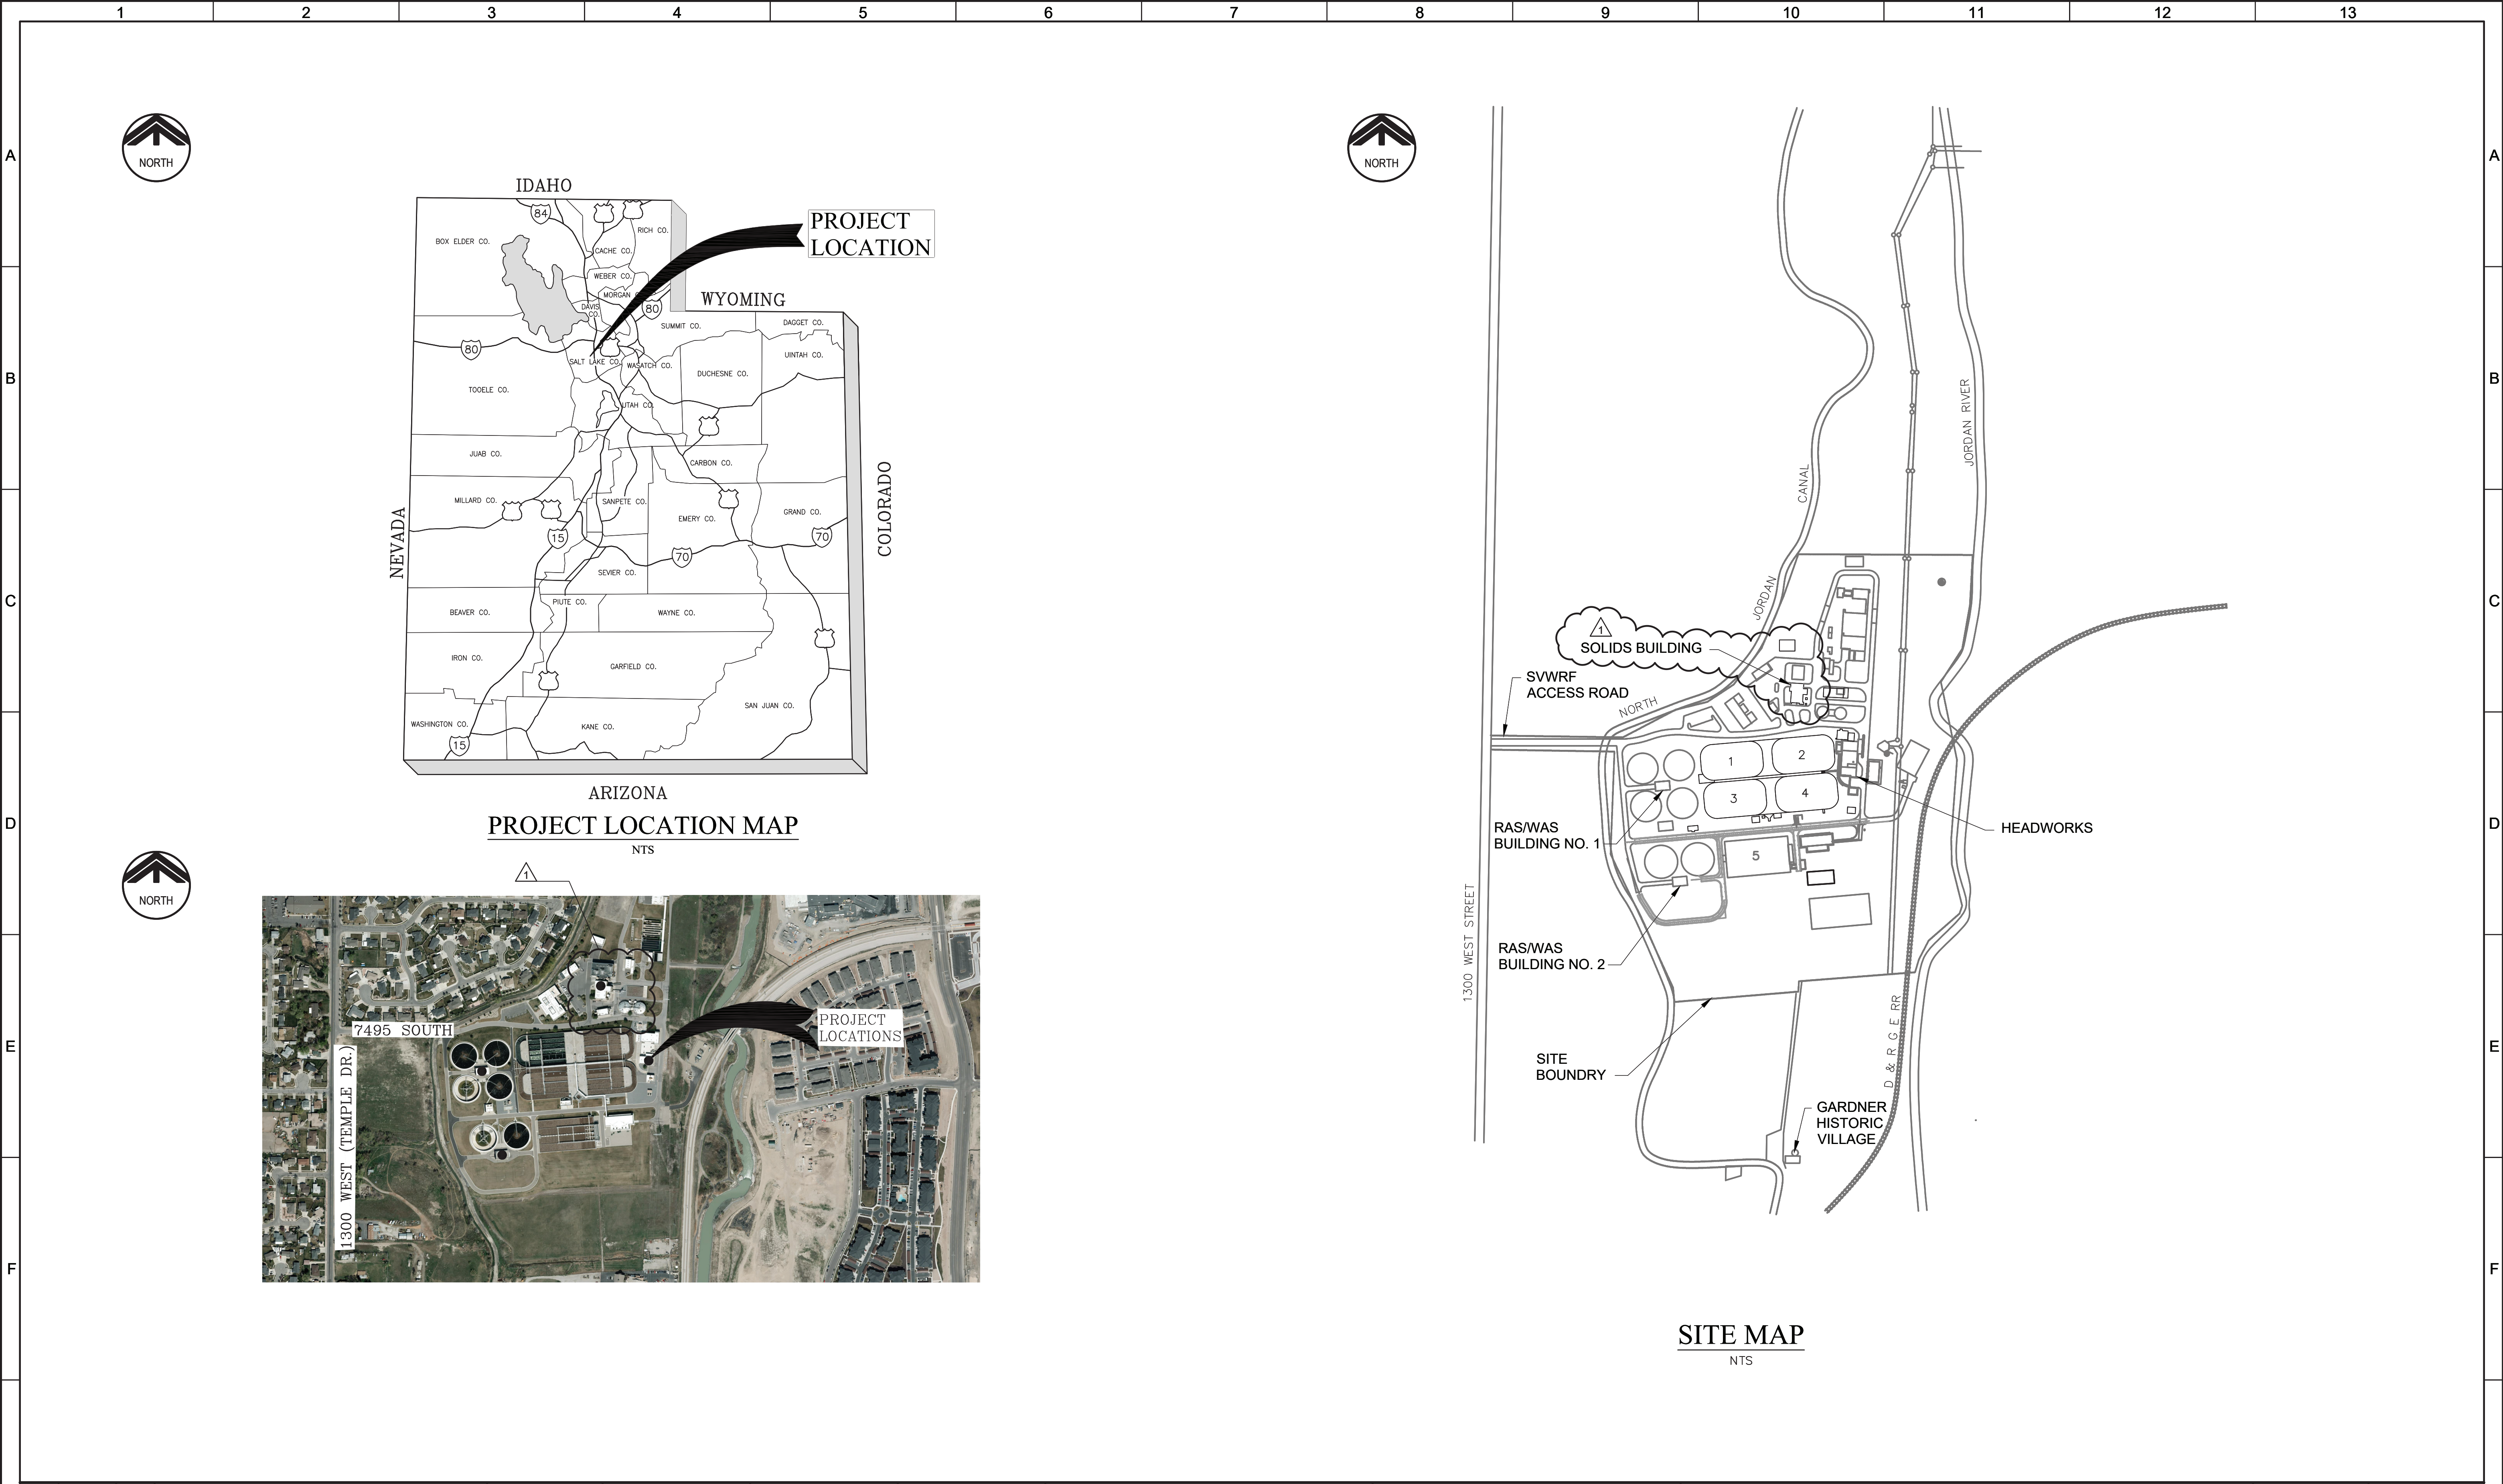

				DESIGNED CAC						SOUTH VALLEY WATER RECLAMATION				VERIFY SCALES	JOB NO. 201238
				DRAWN TLM						2022 VFD REPLACEMENT				BAR IS ONE INCH ON ORIGINAL DRAWING	DRAWING NO.
				CHECKED CLL						ELECTRICAL				0 1"	G02
				DATE SEPTEMBER 2022						LOCATION, VICINITY AND SITE MAPS				IF NOT ONE INCH ON THIS SHEET, ADJUST SCALES ACCORDINGLY	SHEET NO. OF 136
1	2	3	4	5	6	7	8	9	10	11	12	13	14	15	16

LAST SAVED BY: tmarabito

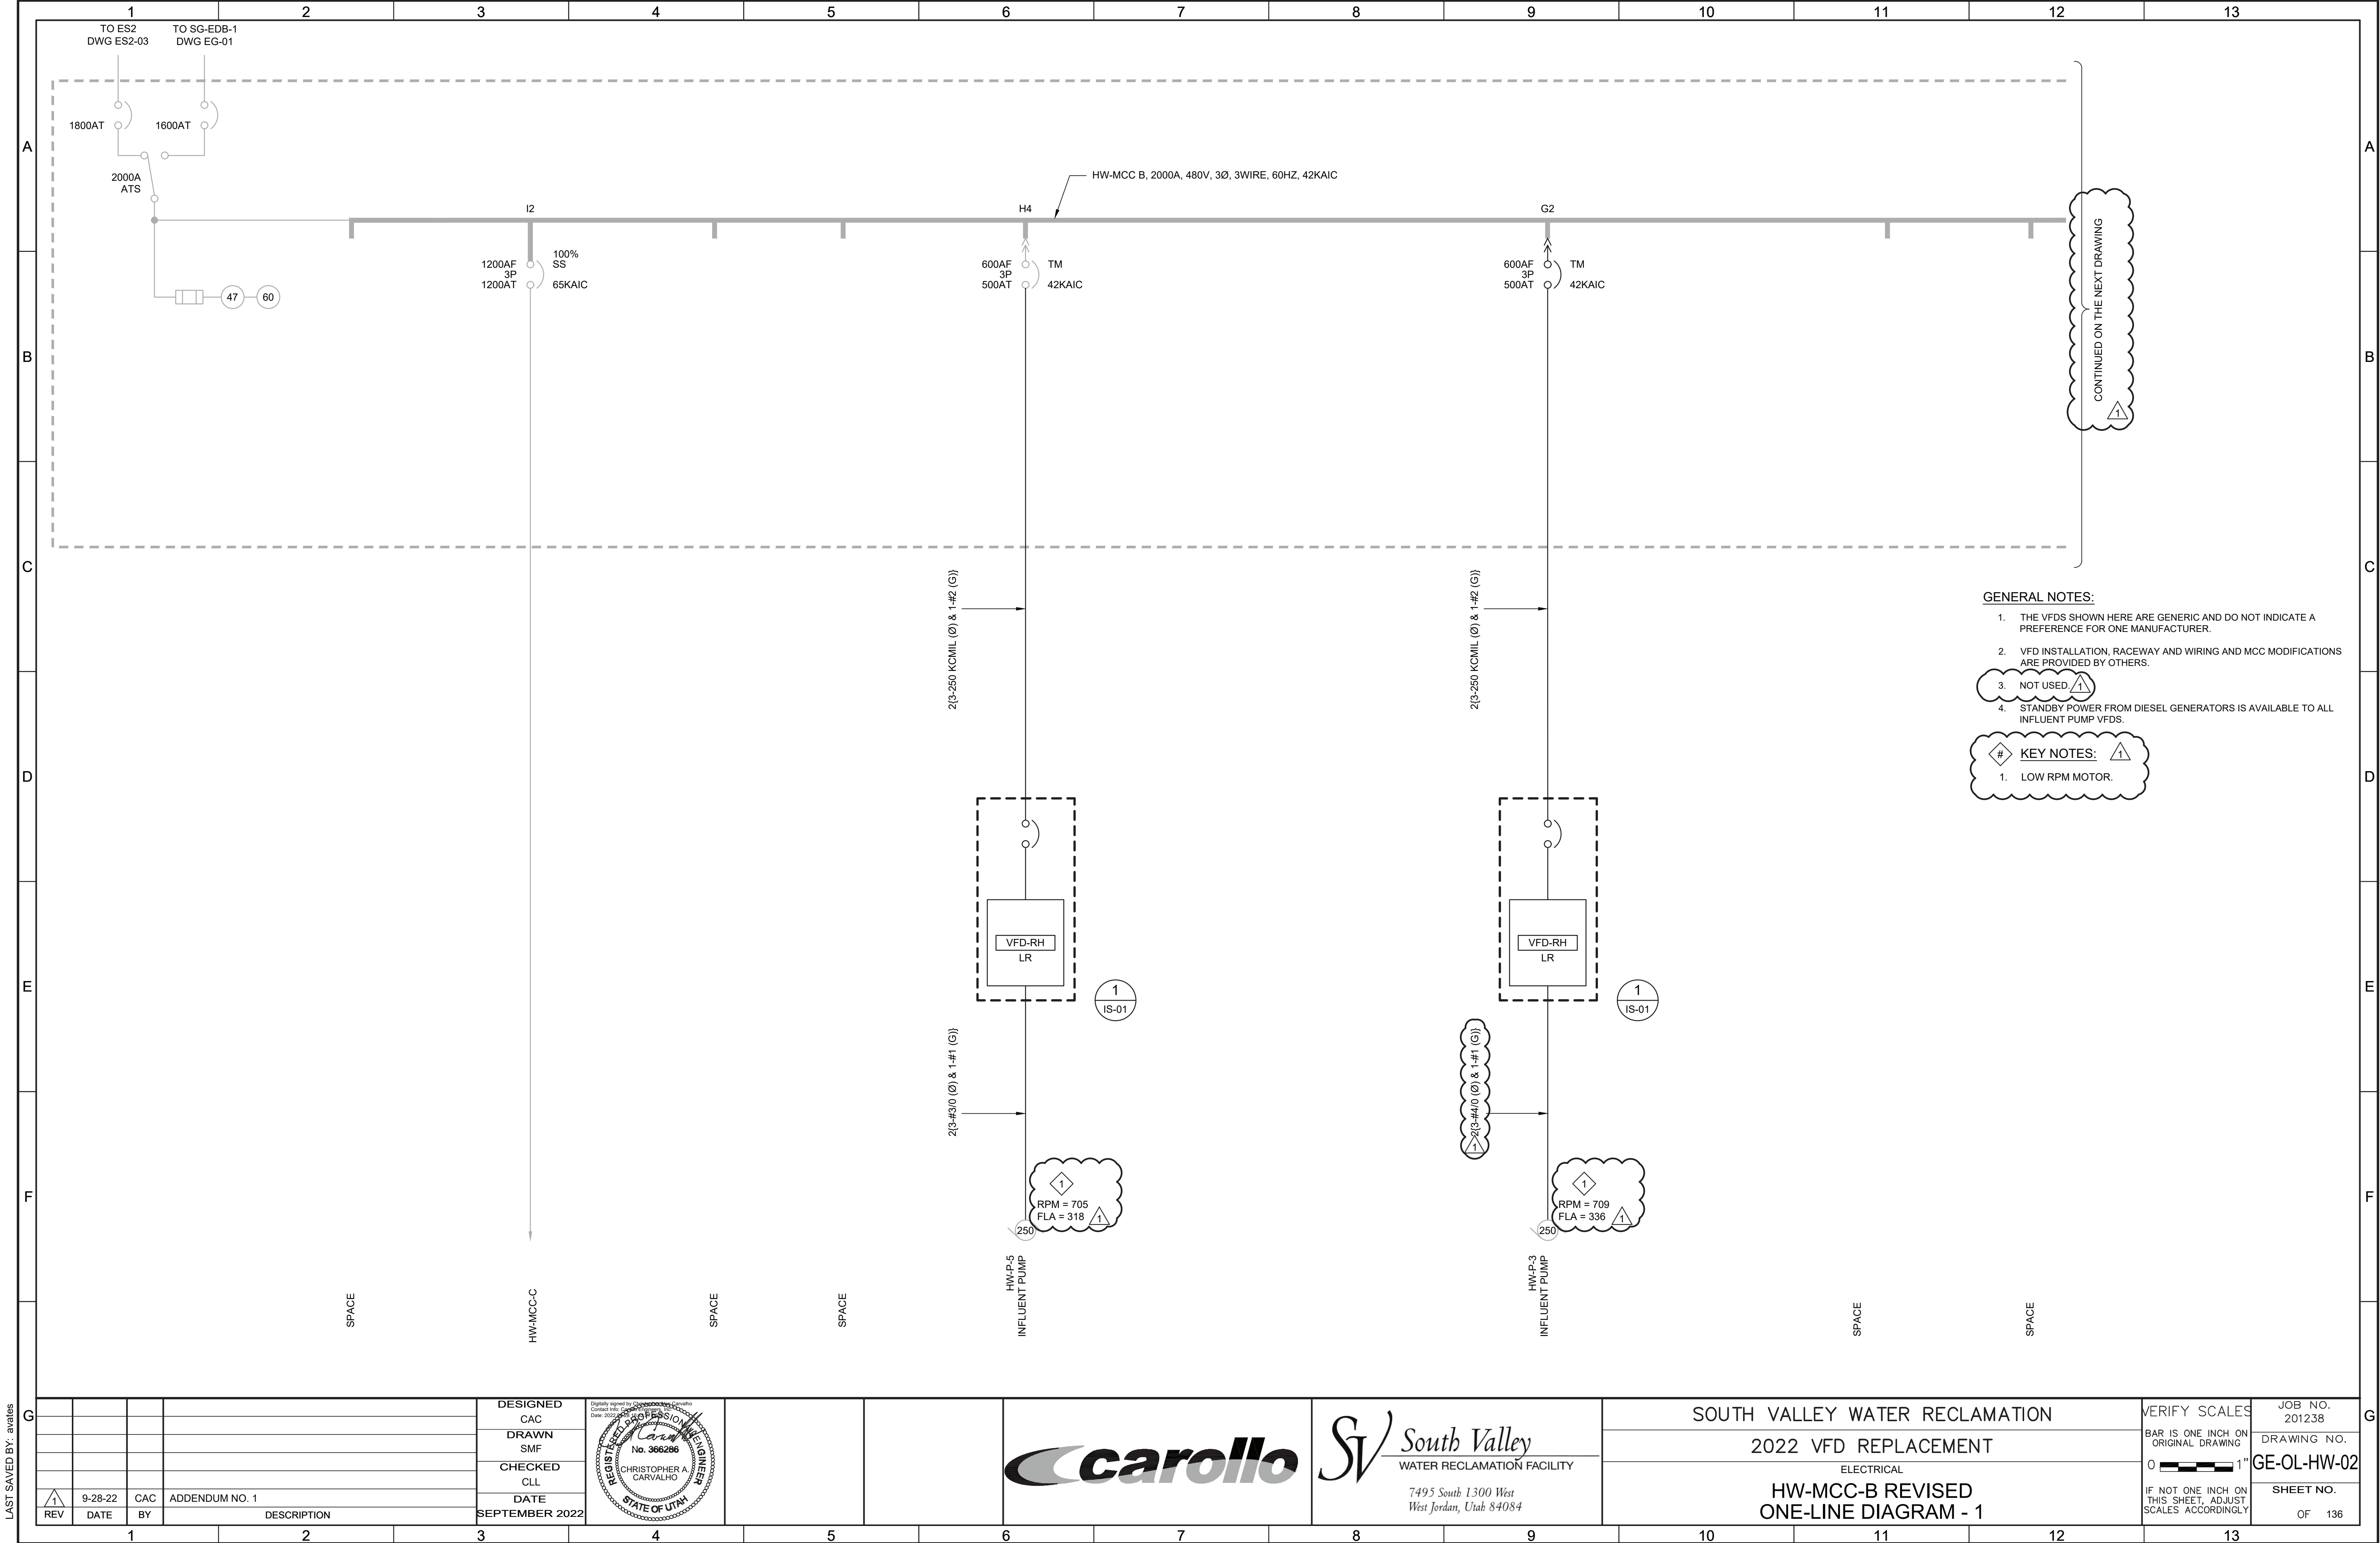

LAST SAVED BY: avales